


SHIP'S HISTORY

- "GLENSIDE" WAS ONE OF A CLASS OF SEVEN HARBOUR AND COASTAL TUGS DESIGNED IN THE LATE 1930S AND BUILT IN THE EARLY 1940S FOR THE CANADIAN NAVY. OTHERS IN THE CLASS WERE:
 GLENBROOK
 GLENDEVON
 GLENDON
 GLENDYNE
 GLENEVIS
 GLENLIVIT
 - SHE WAS CONSTRUCTED BY RUSSELL BROS. OF OWEN SOUND, ONTARIO. LAID DOWN ON APRIL 1, 1944; THE TUG WAS ACCEPTED BY THE NAVY ON SEPTEMBER 1, OF THAT YEAR.
 - THE SHIP WAS EMPLOYED CHIEFLY IN THE NAVAL DOCKYARDS OF HALIFAX AND PARTHOUGH N.S. WITH OCCASIONAL TOWING ASSIGNMENTS TO SYDNEY AND PICTOU N.S. AND OTHER COASTAL PORTS.
 - THE TUG WAS SOLD OUT OF THE SERVICE ABOUT 1976, ACCORDING TO "JANE'S FIGHTING SHIPS". THE NAVY HAS NO RECORD OF THE PURCHASER, DATE PURCHASED, OR ULTIMATE FATE OF THE SHIP.
- THE AUTHOR WISHES TO ACKNOWLEDGE THE HELP AFFORDED BY FR. ROGER BARTY DIRECTOR OF HISTORY NATIONAL DEFENCE HEADQUARTERS AND HIS STAFF FOR THE GENERAL AND HISTORICAL INFORMATION HERE. *D. B. Munro*

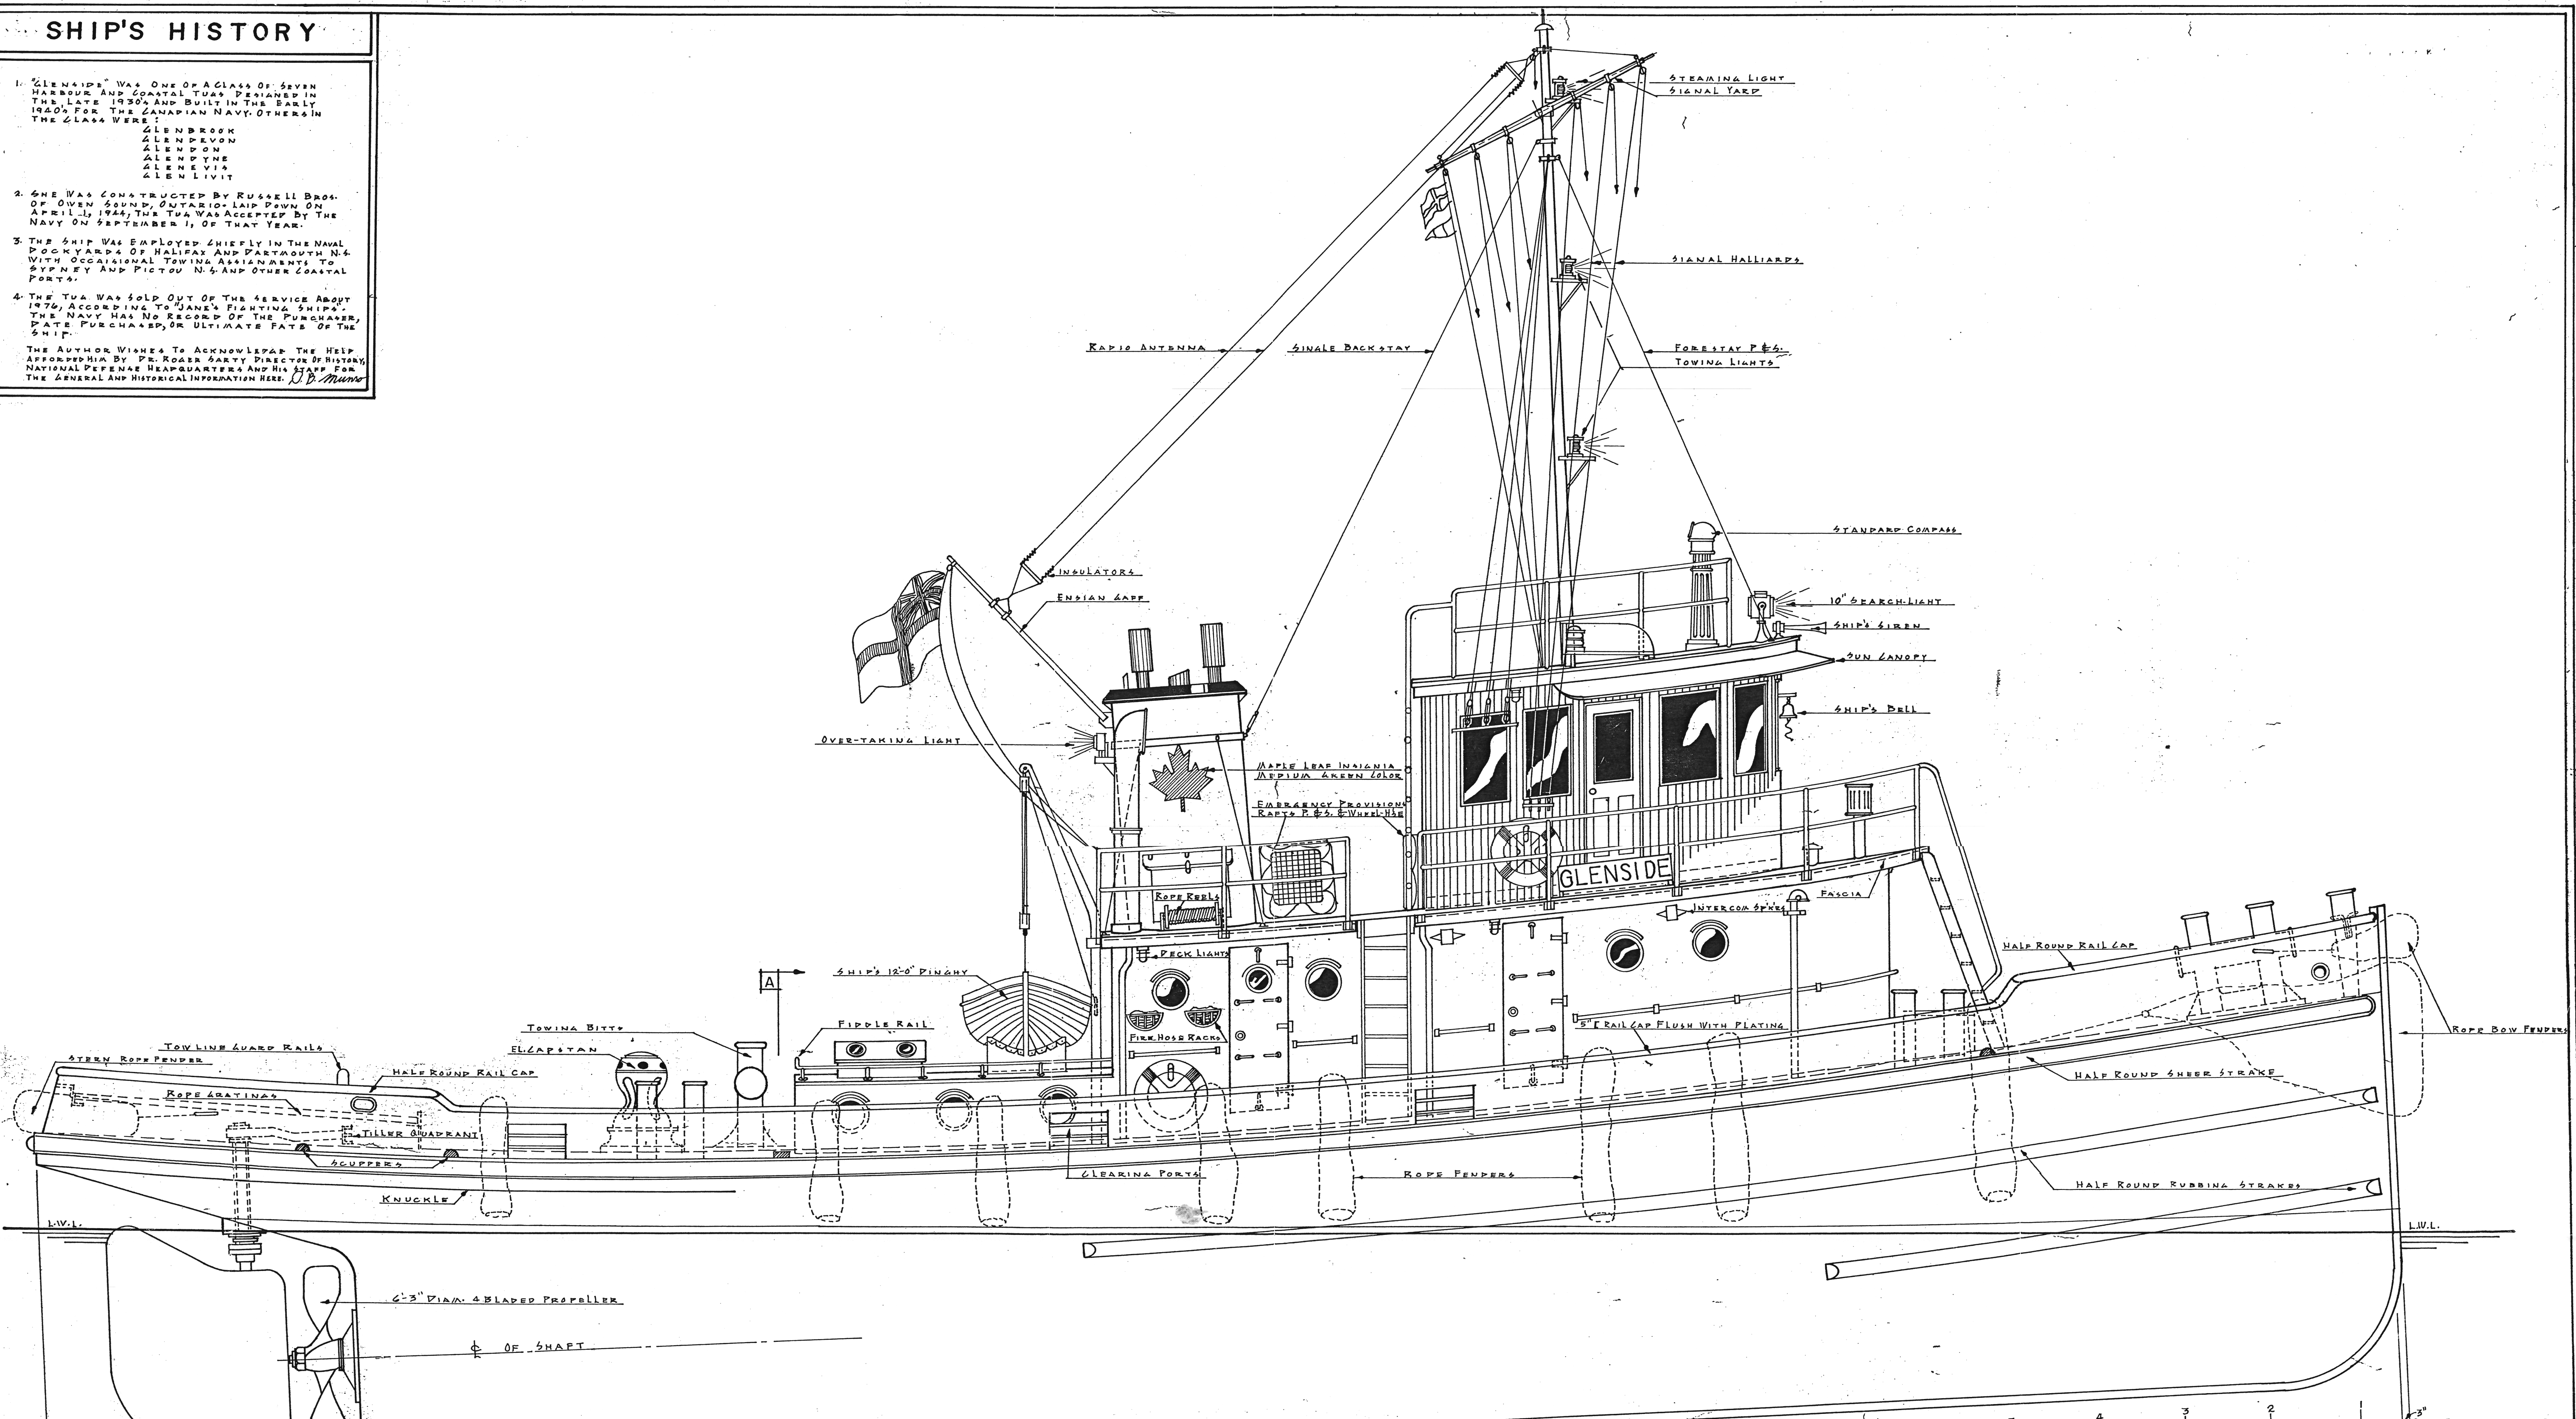

STARBOARD PROFILE

A DOUGLAS B. MUNRO PLAN			
COPYRIGHT © 1991. ALL RIGHTS RESERVED BY P. B. MUNRO-53 AYLEN AVE., OTTAWA, ONT., CANADA			
SERIES	A MODEL OF THE CANADIAN NAVAL HARBOUR TUG		
3	H.M.C.T. "GLENSIDE"		
AS THE SHIP APPEARED IN APRIL, 1945			
WORLDWART	SCALE: 1/2"=1'-0"	1:24	SHEET NO
DESIGN NO	PROFILE		1
910901	DRAWN BY DOUGLAS B. MUNRO <i>D. B. Munro</i>		DATE: SEPTEMBER 15, 1991. OF THREE

THESE PLANS WERE PREPARED FROM CANADIAN DEPARTMENT OF NATIONAL DEFENCE NAVAL CONSTRUCTION DRAWINGS AND PHOTOGRAPHS OF THE SHIP AS SHE APPEARED IN APRIL 1945 FROM THE NATIONAL ARCHIVES OF CANADA AND THE AUTHOR'S COLLECTION.
D. B. Munro